


Set-out Plan


A = Latrine structure
B = Septic tank

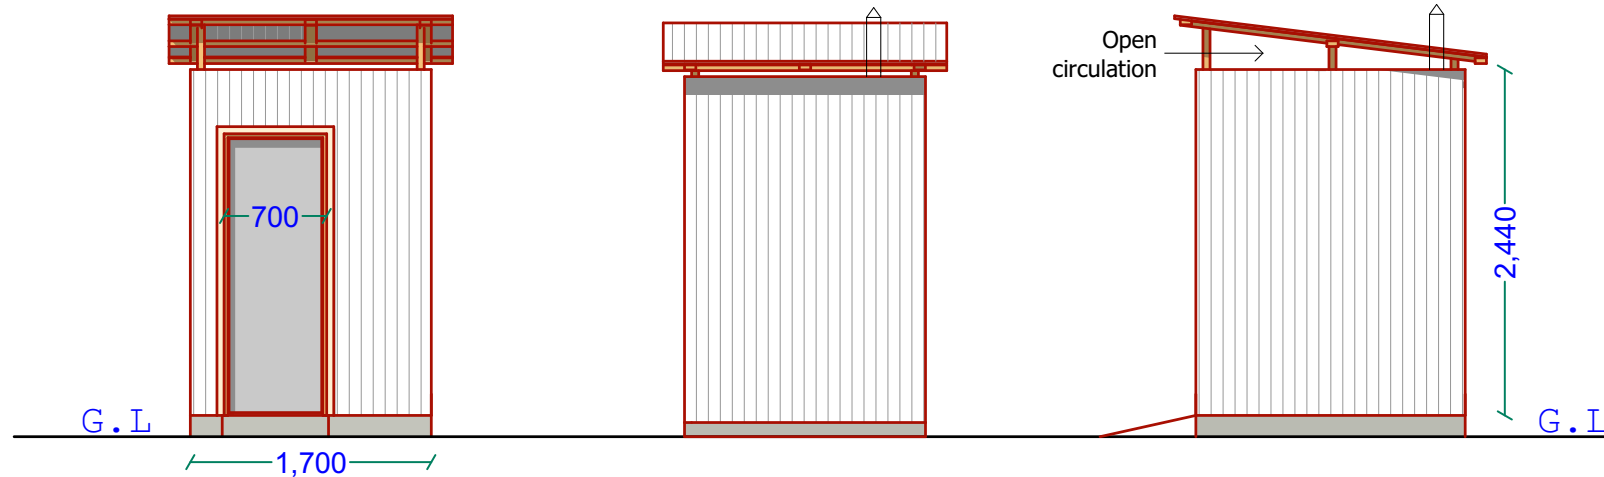

Front Elevation

Rear Elevation


Side Elevation

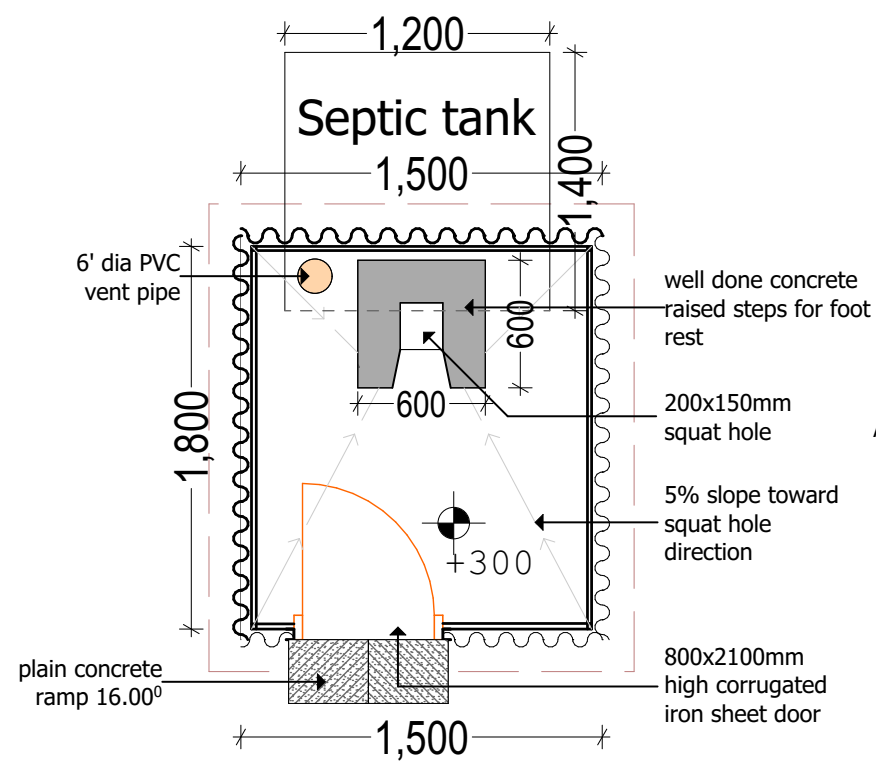

Floor Plan

Roof Details

Roof slope 23 Half round G.I ridge cap on, 28G GCI sheets on, 50x50mm purlins on, 100x50mm softwood rafters on,

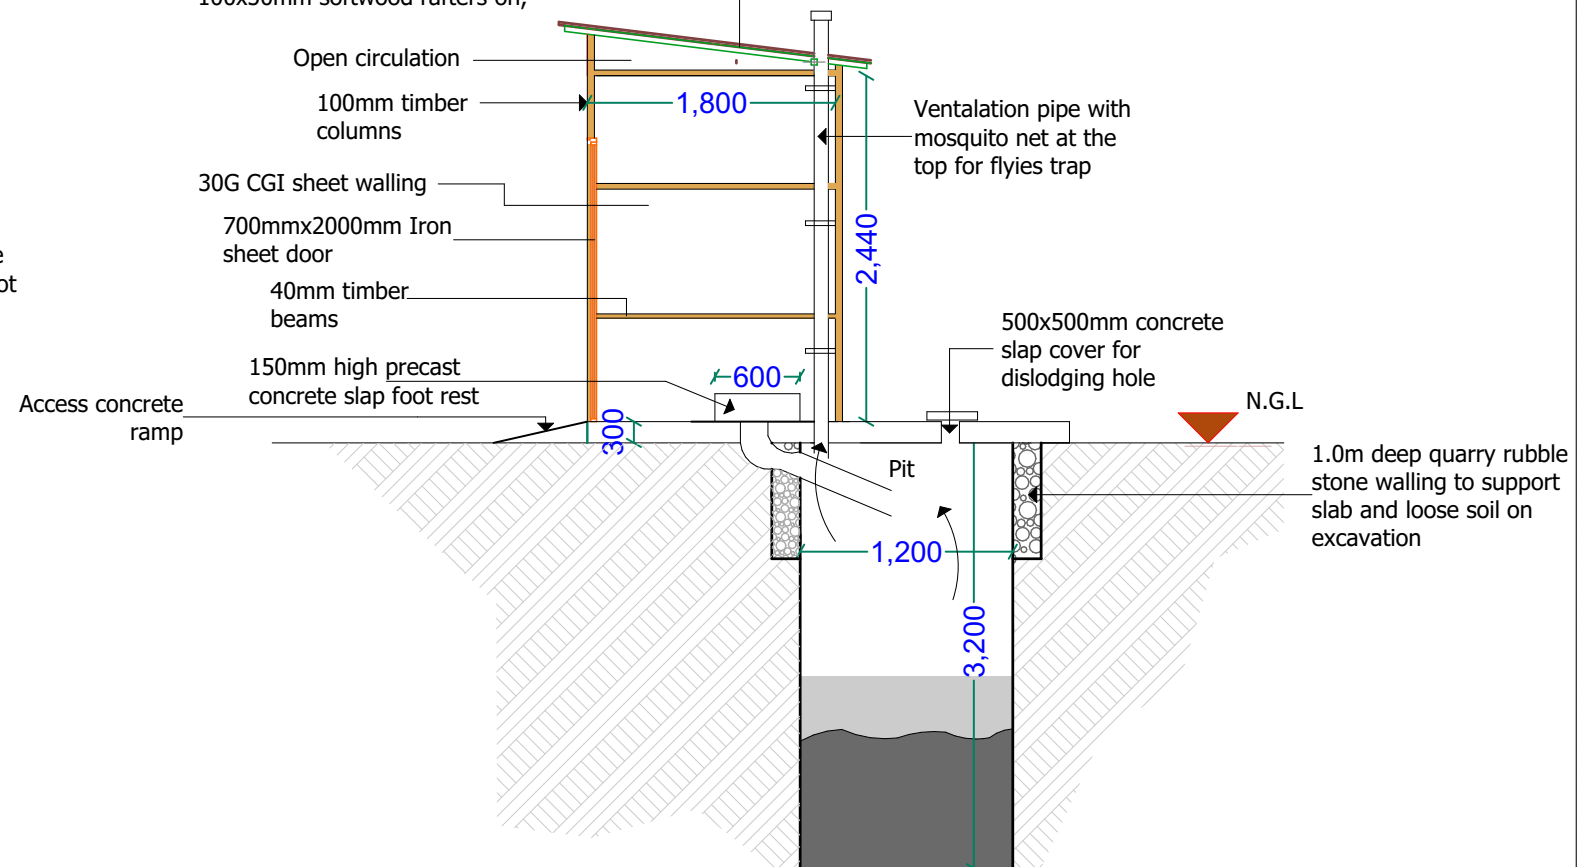

Sectional view



PROJECT
 PROPOSED HOUSEHOLDS
 PIT LATRINES



LOCATION
WASH SUPPORTED IDP SITES
 IN SOMALIA


DESCRIPTION
 LATRINES SET-OUT PLAN, FLOOR
 PLAN, ELEVATIONS & SECTIONAL
 VIEWS

REV.	DESCRIPTION	DATE

STATUS	NEW CONSTRUCTION
DATE	JAN 2020
DESIGNED BY:	ENG. WANJA D.
DRAWN BY:	ENG. WANJA D.
REVIEWED BY:	
APPROVED BY:	DR. O. KHYARE

DRAWING TITLE:	Details
DRAWING N ^o :	
PROJECT N ^o :	

LATRINES
 SHEET N^o:

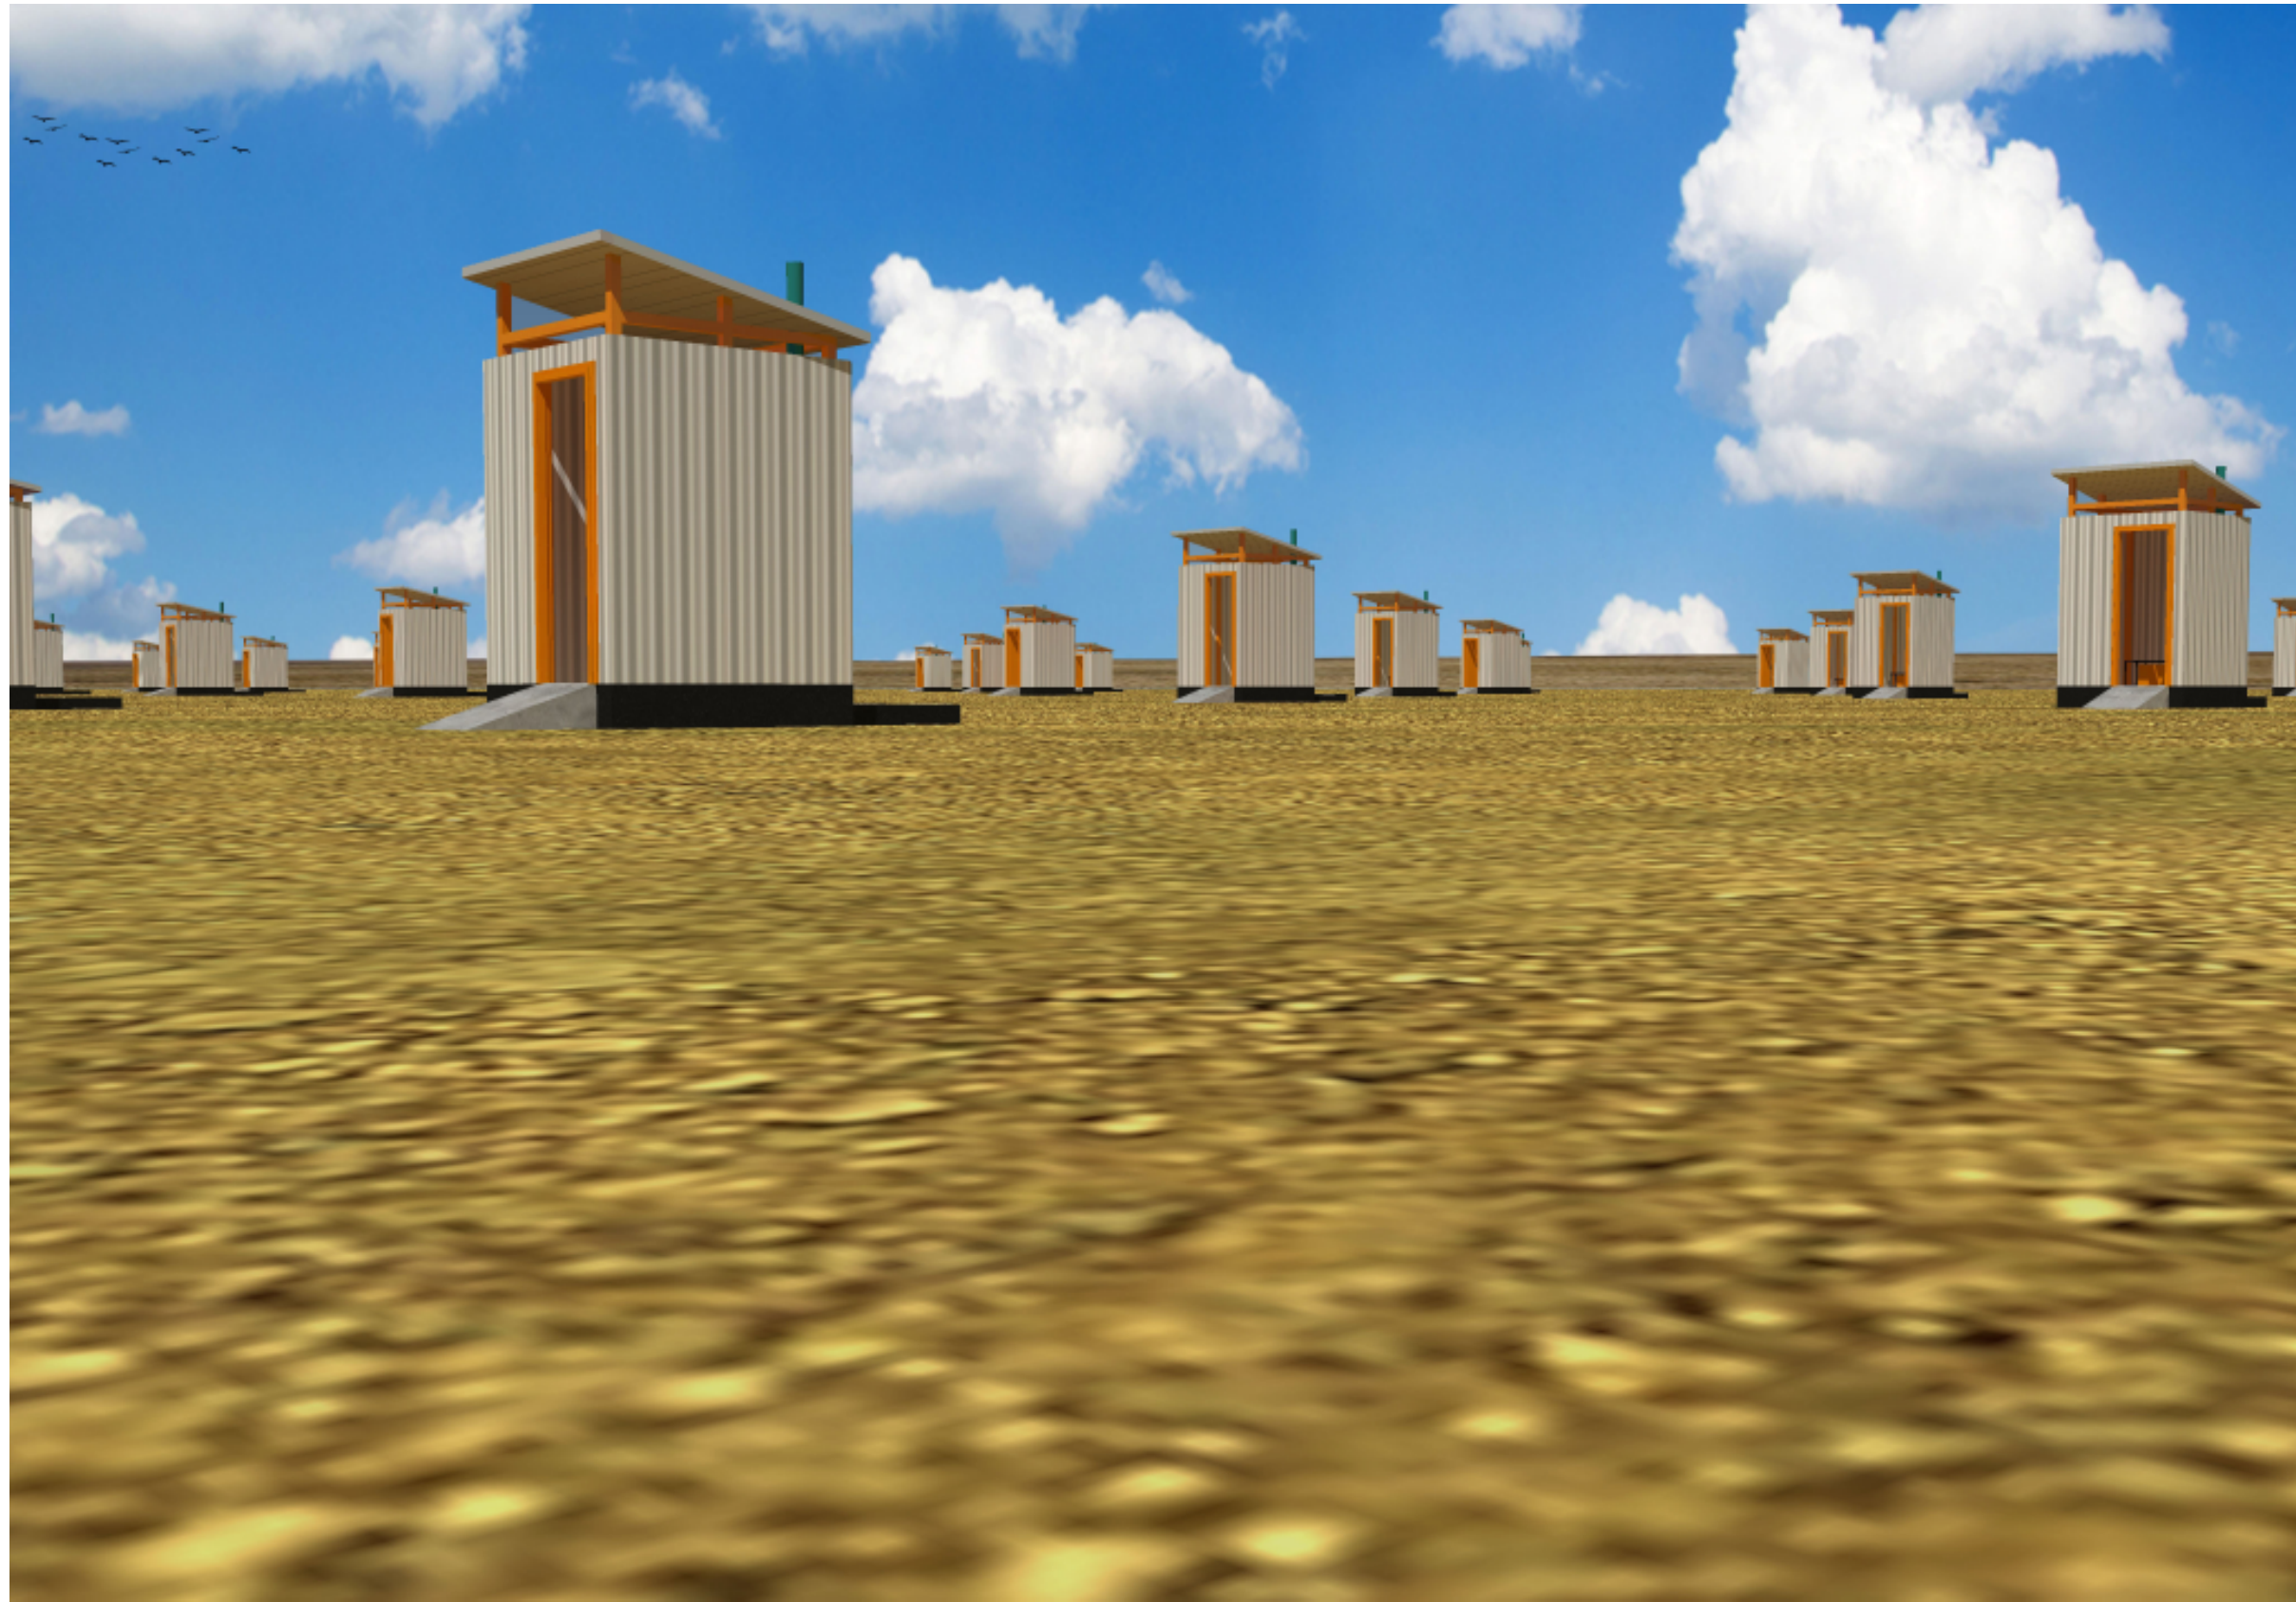

PROPOSED HOUSEHOLDS PIT LATRINES & HAND WASH FACILITIES

PROJECT

PROPOSED SPECIAL HOUSEHOLDS PIT LATRINES

IMPLEMENTING AGENCY



LOCATION

WASH SUPPORTED IDP SITES IN SOMALIA

DESCRIPTION

LATRINES SET-OUT PLAN, FLOOR PLAN, ELEVATIONS & SECTIONAL VIEWS

REV.	DESCRIPTION	DATE

STATUS	NEW CONSTRUCTION
DATE	JAN 2020
DESIGNED BY:	ENG. WANJA D.
DRAWN BY:	ENG. WANJA D.
REVIEWED BY:	
APPROVED BY:	DR. O. KHYARE

DRAWING TITLE:	Details
DRAWING N°:	
PROJECT N°:	

LATRINES

SHEET N°: