




ARCHITECTS

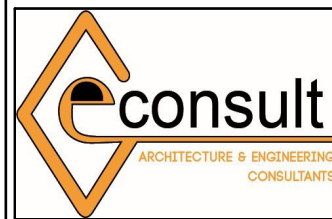

GeConsult

ARCHITECTURE & ENGINEERING CONSULTANTS

Office No. 529,
5th Floor, 680 Hotel Building,
Muindi Mbingu Street,
Off Kenyatta Avenue,
geconsultteam@gmail.com
www.geconsultarchitects.com
P.O Box 103525 - 00101 Nairobi Kenya
Tel: +254 724 008 839 / +254 725 178 875

PROJECT DETAILS

Project Title:

PROPOSED MATERNAL AND CHILD HEALTH CENTRE FOR QANSAXLEY IDP/
RETURNEES CAMP IN DOLLOW.

Client



IOM
Reintegration and Durable Solutions
(RDS) Unit

Drawing Title:

COVER PAGE

Revision No.

--

Drawn by:

B .M

Checked & Approved by

Hassan Abdisamad


Sheet No.

Scale:

Date:

July 2018

ARCHITECTURAL DRAWINGS

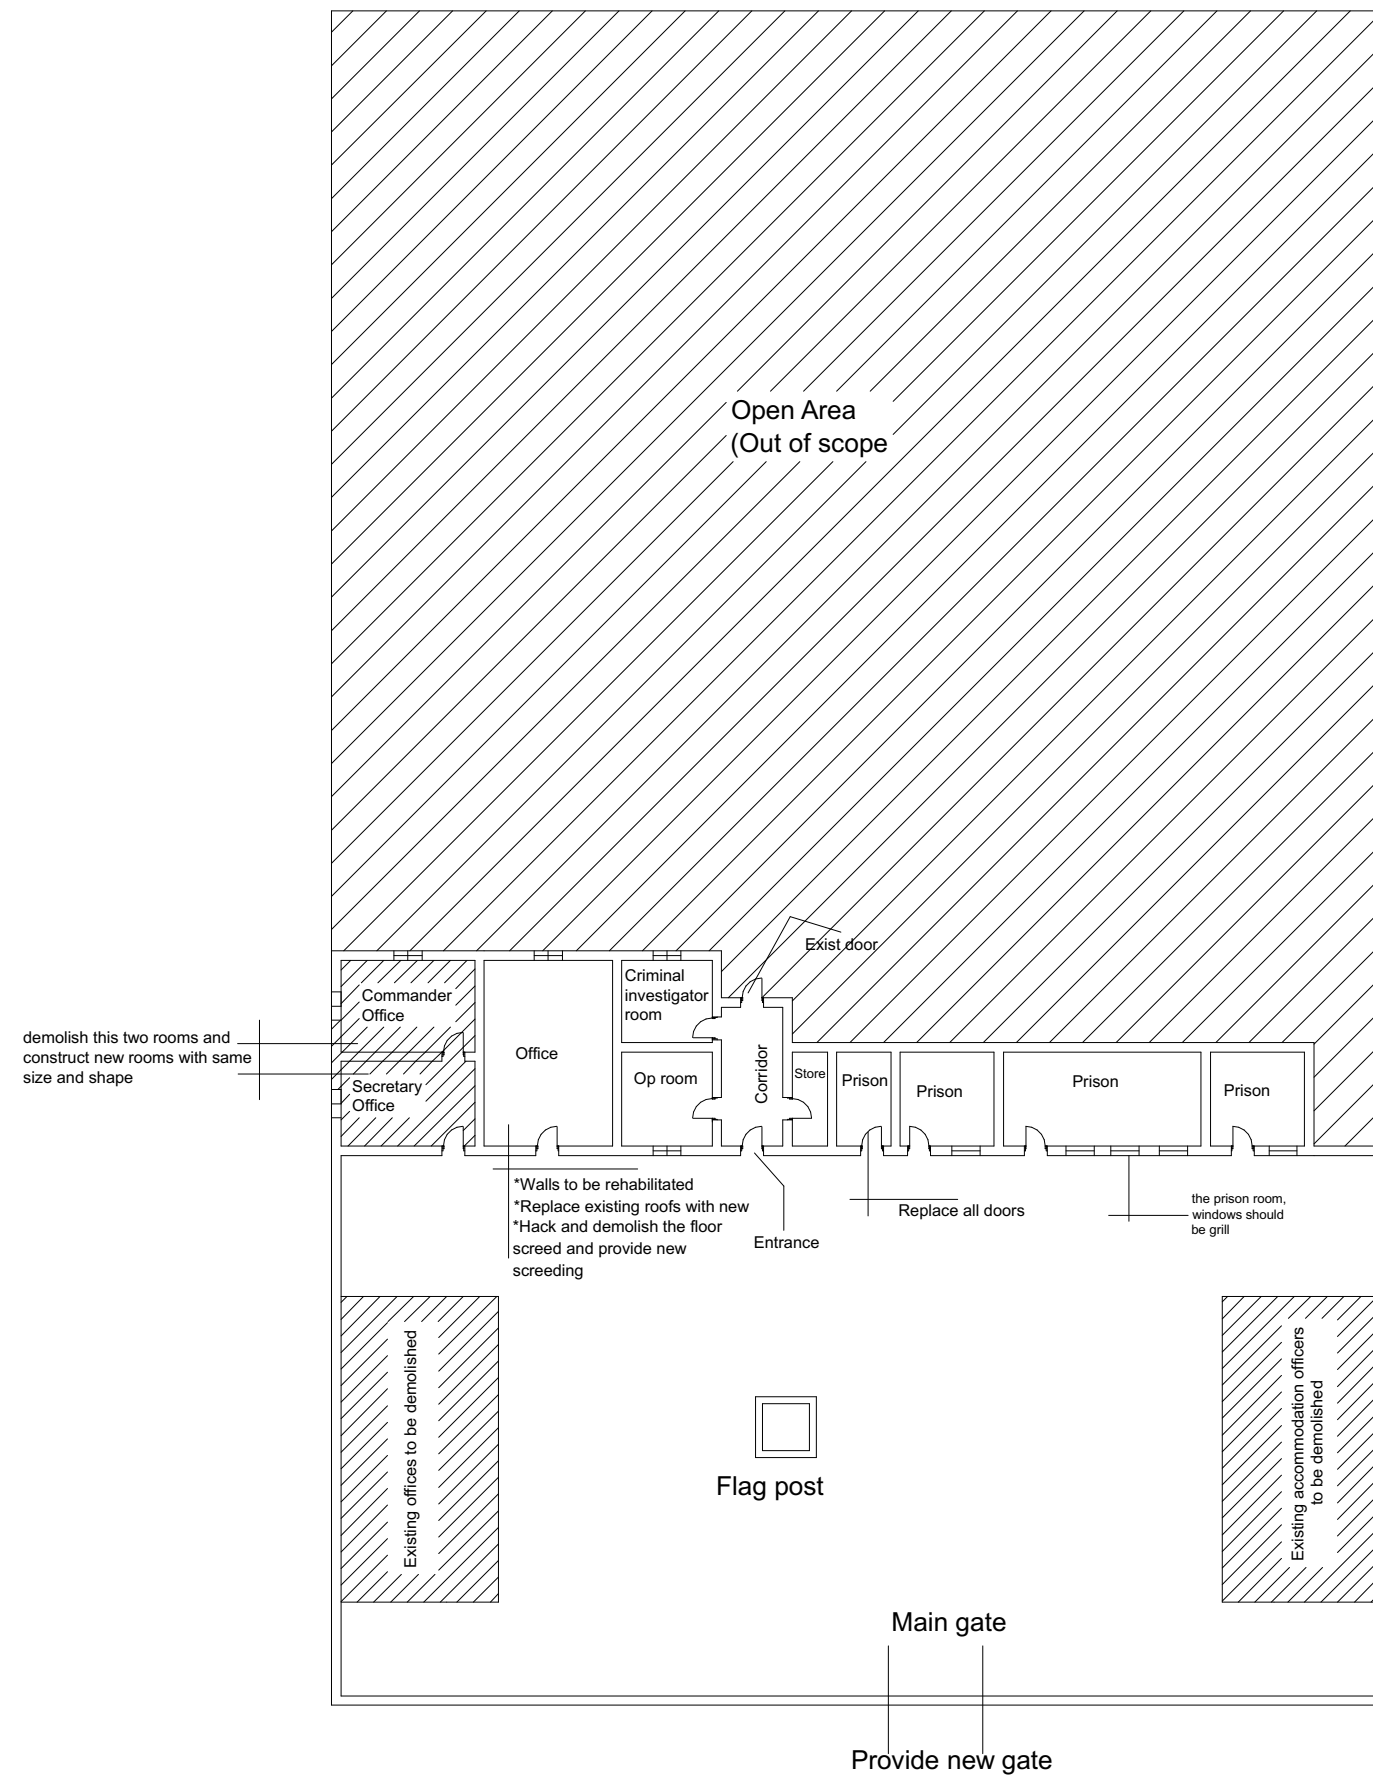

HUDUR Police Station

ARCHITECTS

GeConsult
ARCHITECTURE & ENGINEERING CONSULTANTS
Office No. 529,
5th Floor, 680 Hotel Building,
Muindi Mbingu Street,
Off Kenyatta Avenue,
geconsultteam@gmail.com
www.geconsultarchitects.com
P.O Box 103525 - 00101 Nairobi, Kenya
Tel: +254 724 008 839 / +254 725 178 875

PROJECT DETAILS

Project Title:

HUDUR POLICE STATION.

Client



IOM
Reintegration and Durable Solutions
(RDS) Unit

Drawing Title:

OLD SITE PLAN LAYOUT

Revision No.

--

Drawn by:

B .M

Checked & Approved by

Hassan Abdisamad

Sheet No.

Scale:

Date:

August 2018

ARCHITECTURAL DRAWINGS



ARCHITECTS



GeConsult
ARCHITECTURE & ENGINEERING CONSULTANTS
Office No. 529,
5th Floor, 680 Hotel Building,
Muindi Mbingu Street,
Off Kenyatta Avenue,
geconsultteam@gmail.com
www.geconsultarchitects.com
P.O Box 103525 - 00101 Nairobi Kenya
Tel: +254 724 008 839 / +254 725 178 875

PROJECT DETAILS

Project Title:

HUDUR POLICE STATION.

Client



IOM
Reintegration and Durable Solutions
(RDS) Unit

Drawing Title:

NEW SITE PLAN LAYOUT

Revision No.

--

Drawn by:

B .M

Checked & Approved by

Hassan Abdisamad



Sheet No.

Scale:



Date:

August 2018




ARCHITECTURAL DRAWINGS

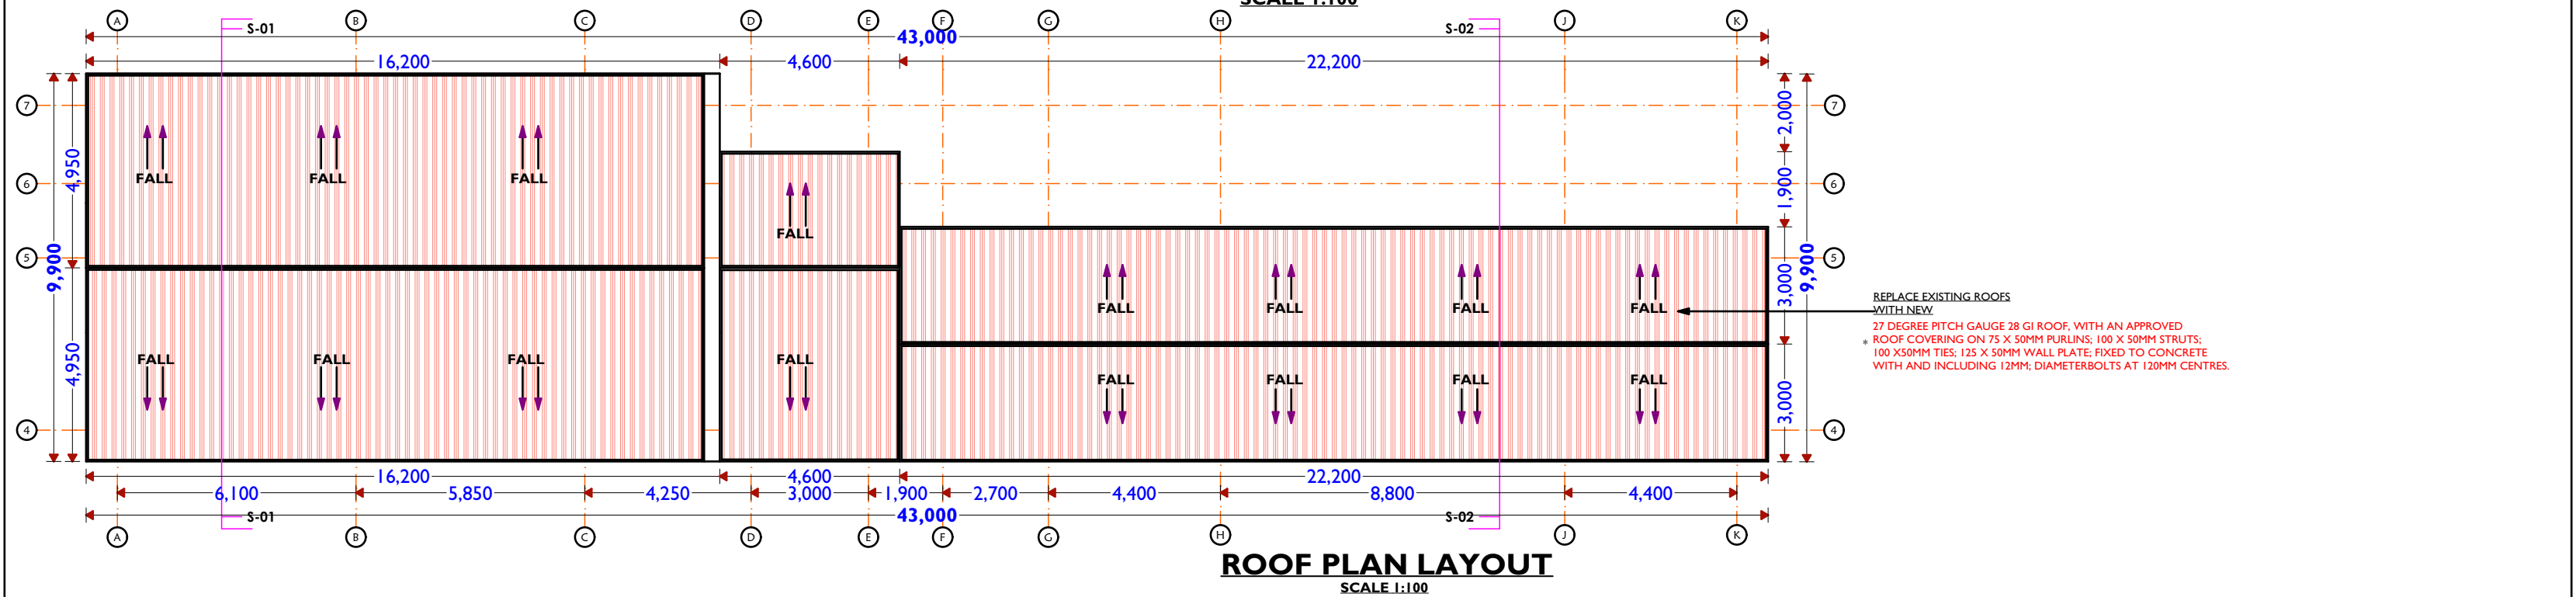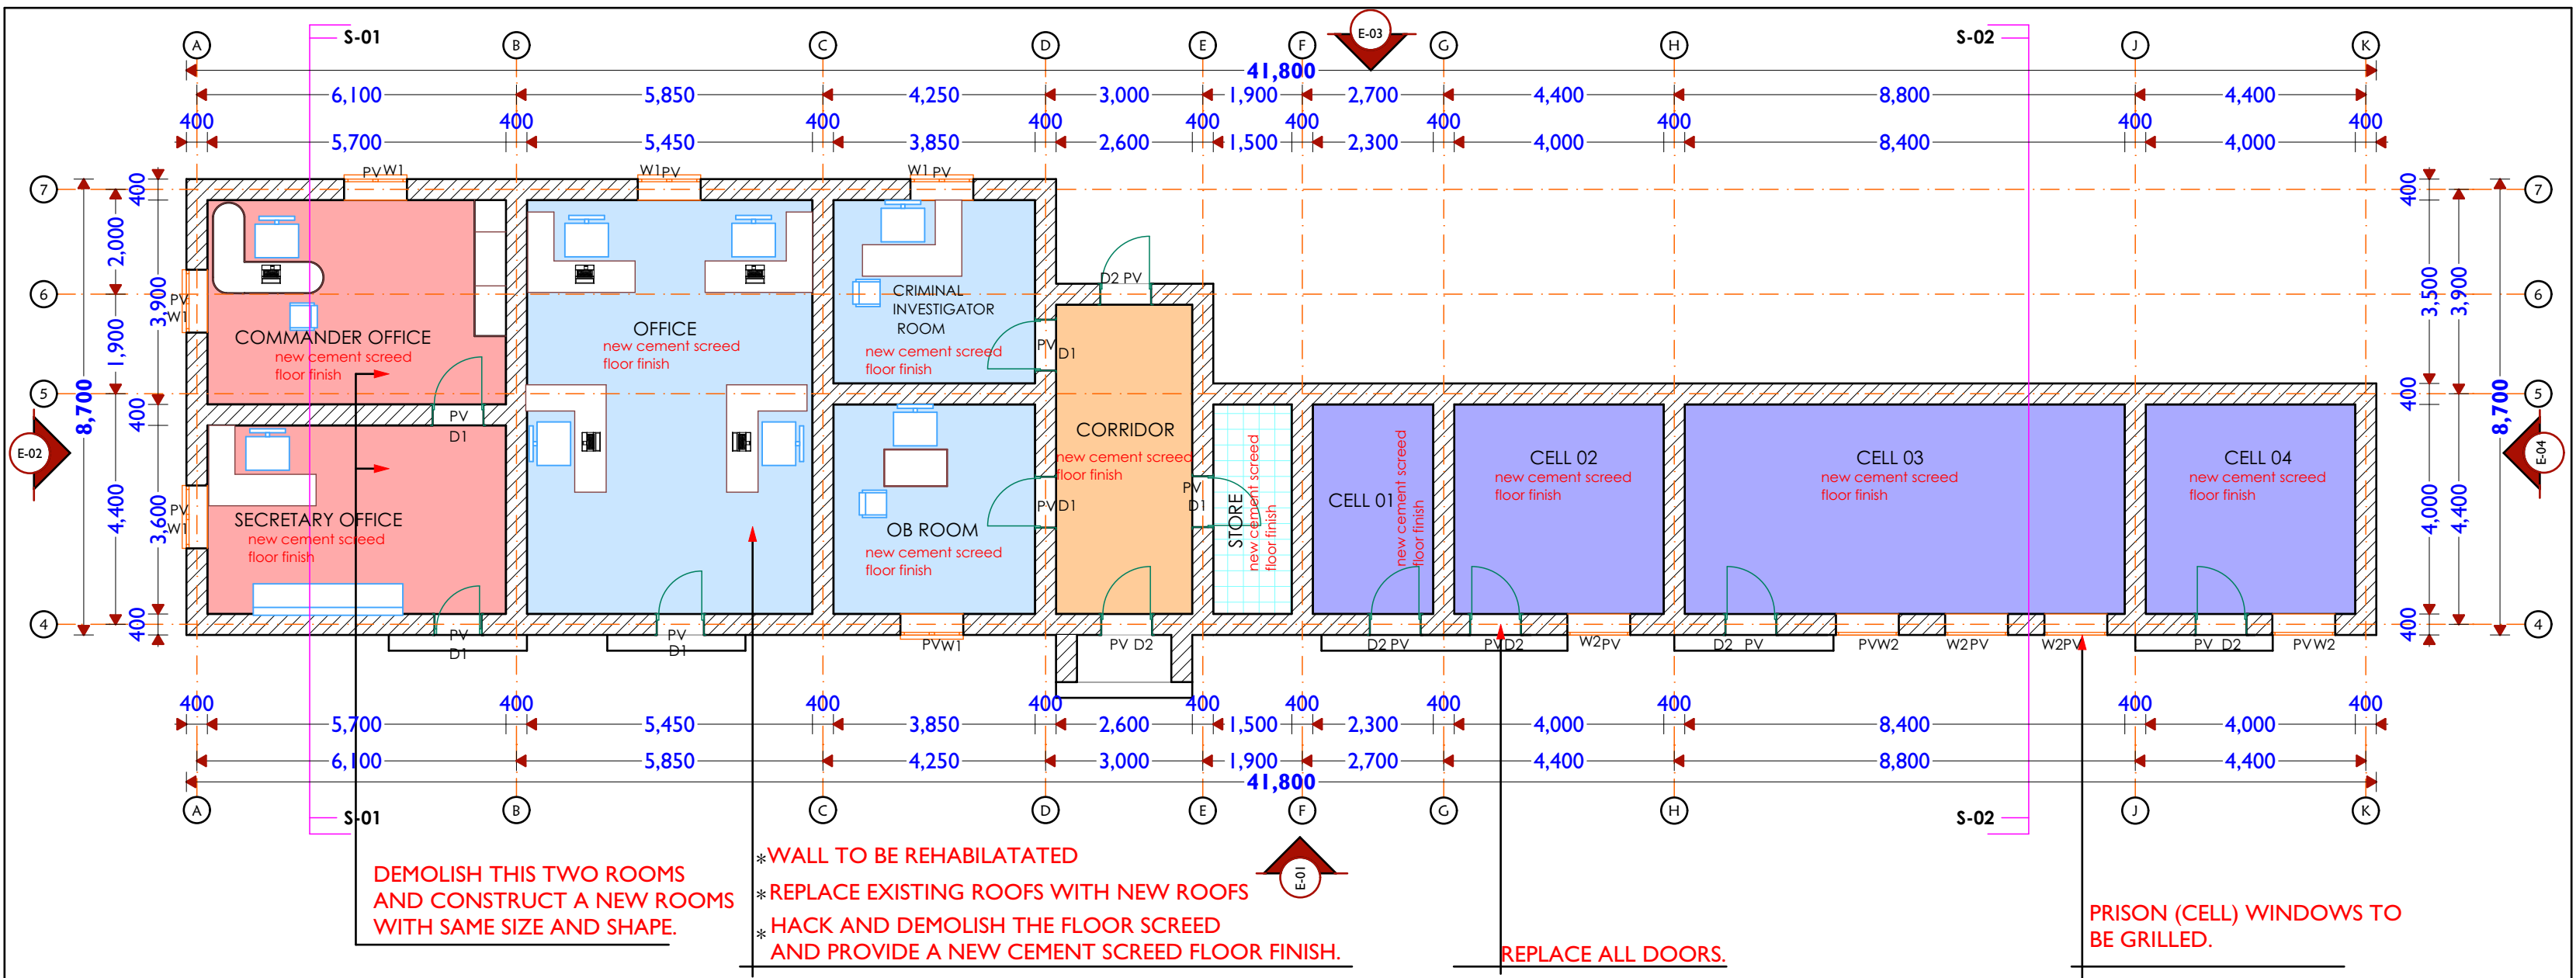

ARCHITECTS		PROJECT DETAILS		Drawing Title:		Revision No.							
<div><div>GeConsult ARCHITECTURE & ENGINEERING CONSULTANTS Office No. 529, 5th Floor, 680 Hotel Building, Muindi Mbingu Street, Off Kenyatta Avenue, geconsultteam@gmail.com www.geconsultarchitects.com P.O Box 103525 - 00101 Nairobi, Kenya Tel: +254 724 008 839 / +254 725 178 875</div></div>		Project Title:		Client		FLOOR & ROOF PLAN		--					
		HUDUR POLICE STATION.		<div><div>IOM Reintegration and Durable Solutions (RDS) Unit</div></div>		Drawn by:		Checked & Approved by		Sheet No.		Scale:	
						B .M		Hassan Abdisamad					
						Date:		August 2018		ARCHITECTURAL DRAWINGS			

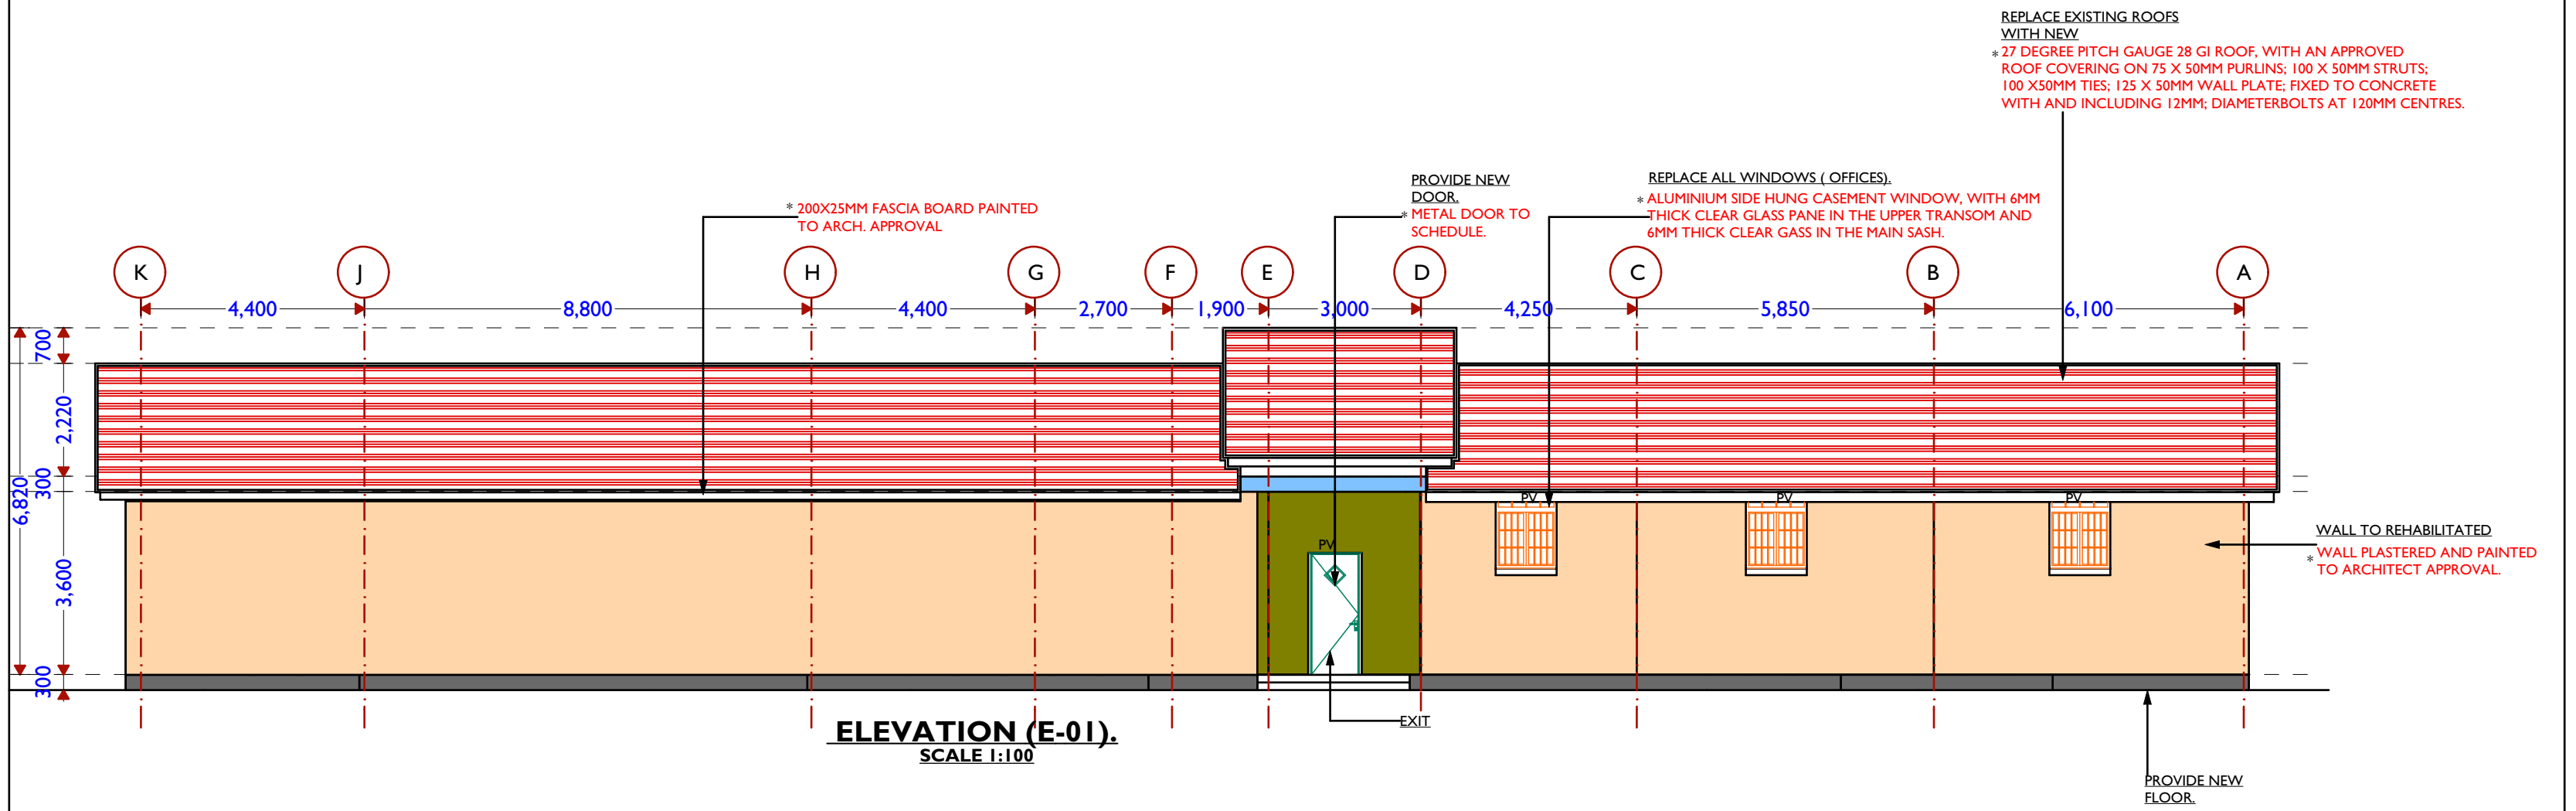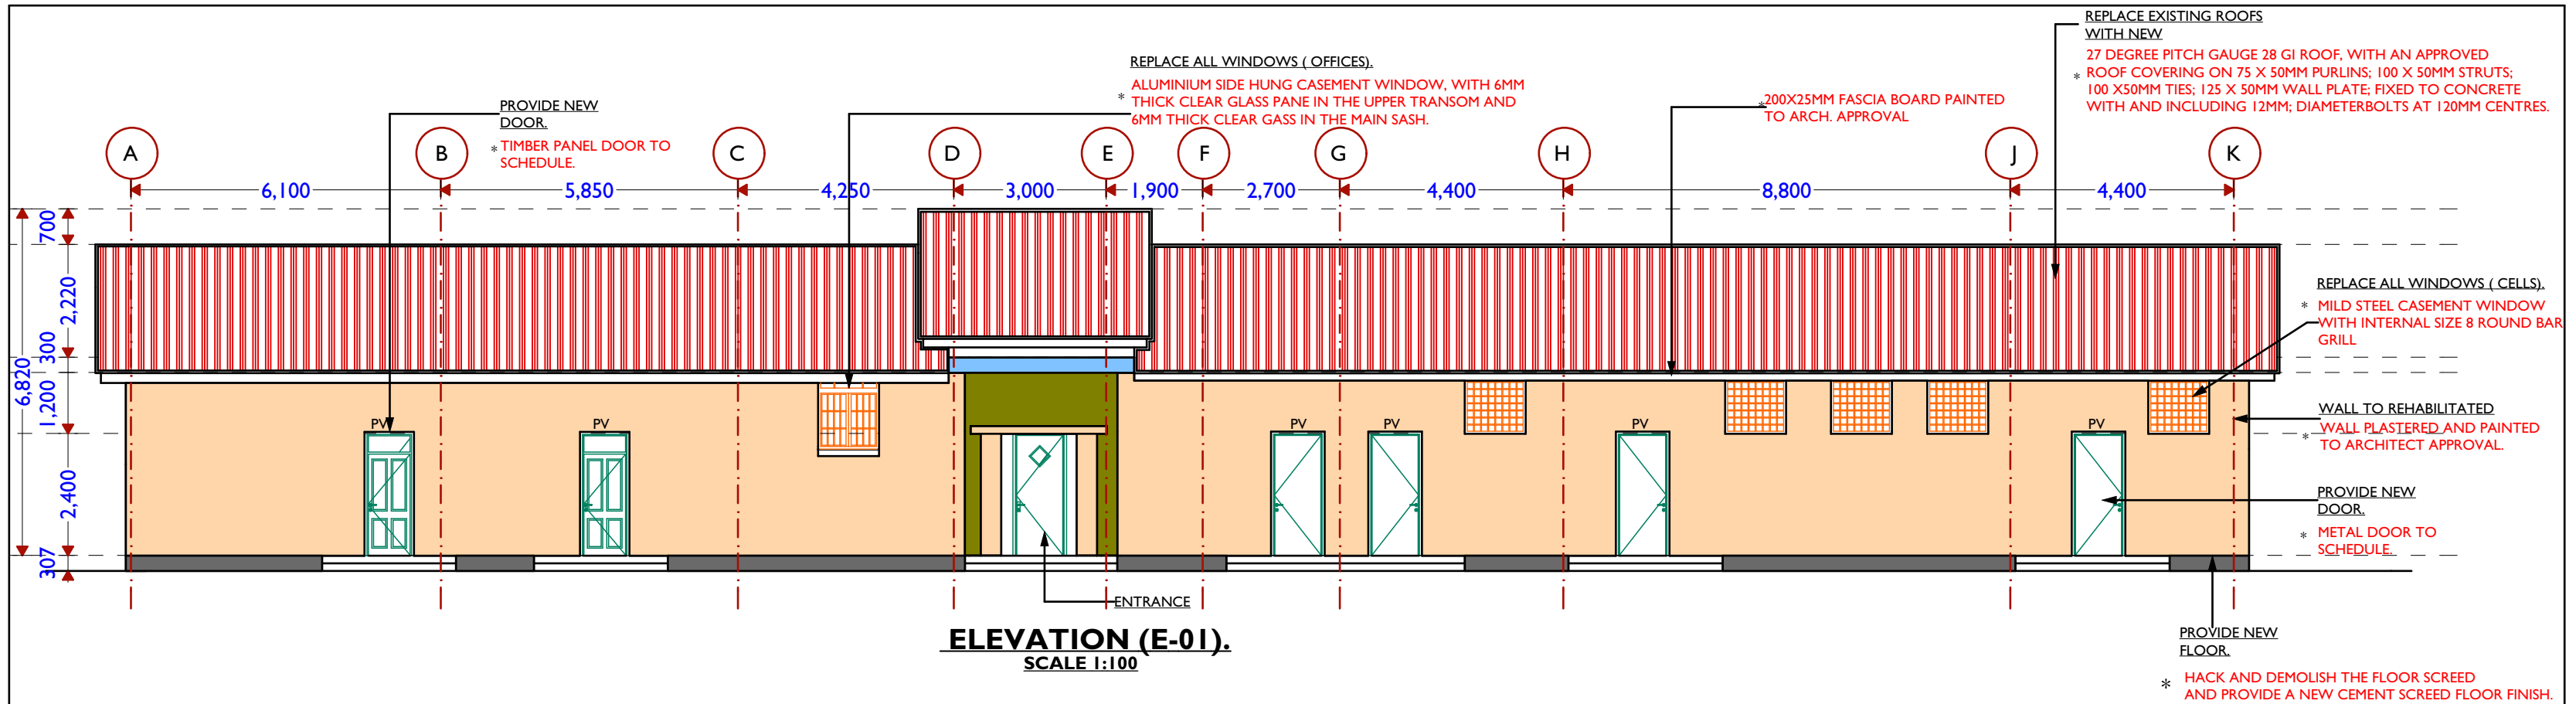

ARCHITECTS		PROJECT DETAILS		Drawing Title:		Revision No.	
 GeConsult ARCHITECTURE & ENGINEERING CONSULTANTS Office No. 529, 5th Floor, 680 Hotel Building, Muindi Mbingu Street, Off Kenyatta Avenue, geconsultteam@gmail.com www.geconsultarchitects.com P.O Box 103525 - 00101 Nairobi,Kenya Tel:+254 724 008 839 / +254 725 178 875	Project Title:		Client		ELEVATIONS		--
	HUDUR POLICE STATION.		 IOM Reintegration and Durable Solutions (RDS) Unit		Drawn by:	Checked & Approved by	Sheet No.
					B .M	Hassan Abdisamad	Scale:
					Date:	August 2018	ARCHITECTURAL DRAWINGS

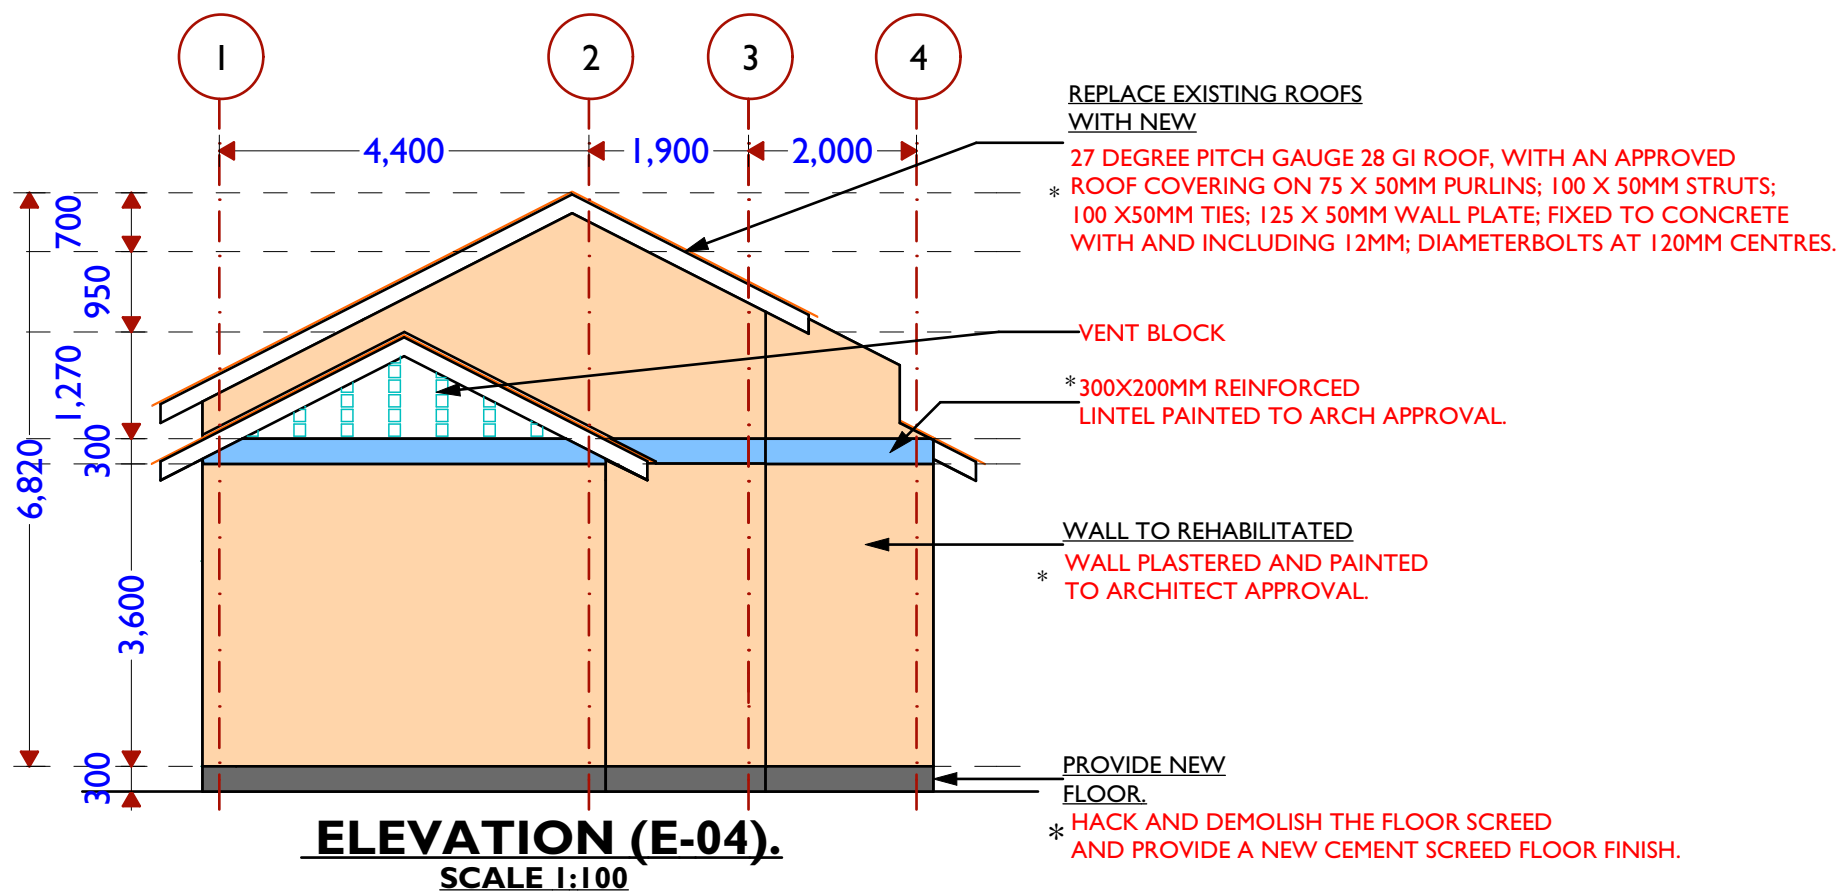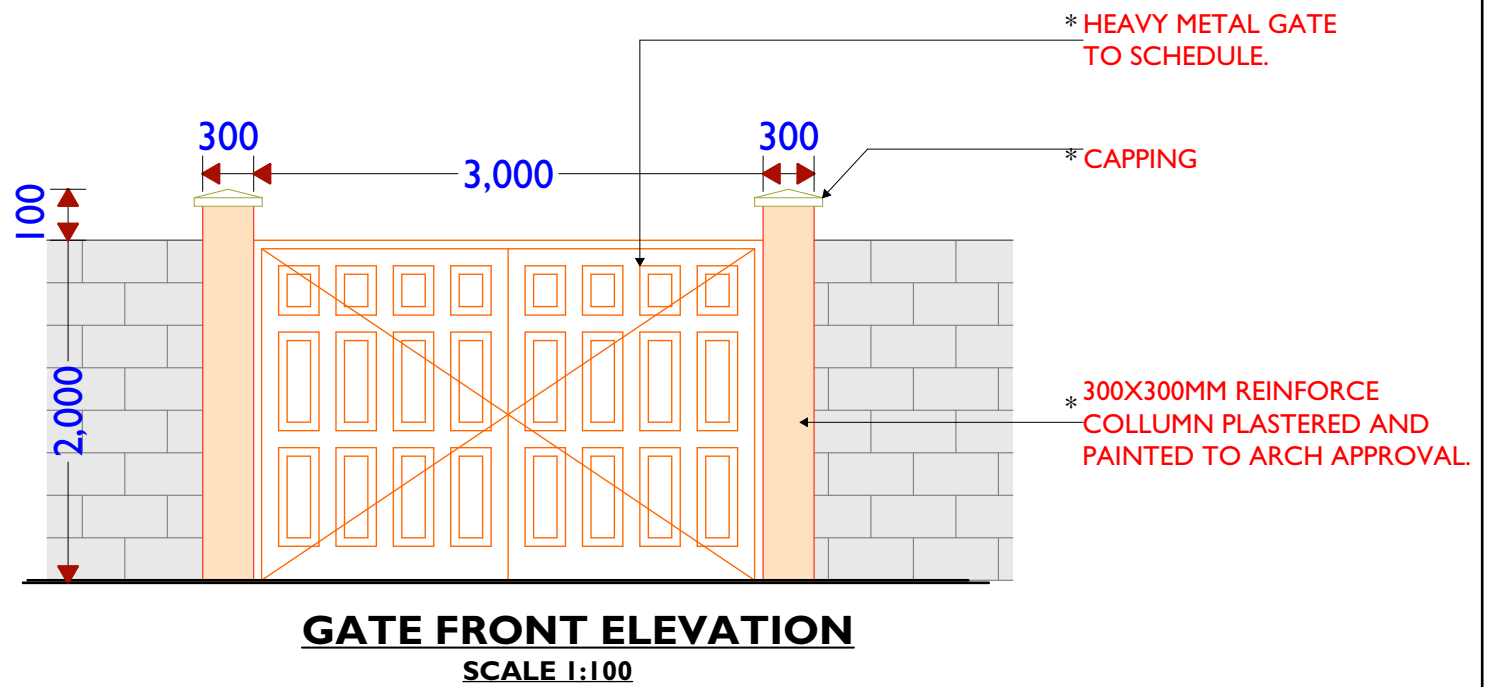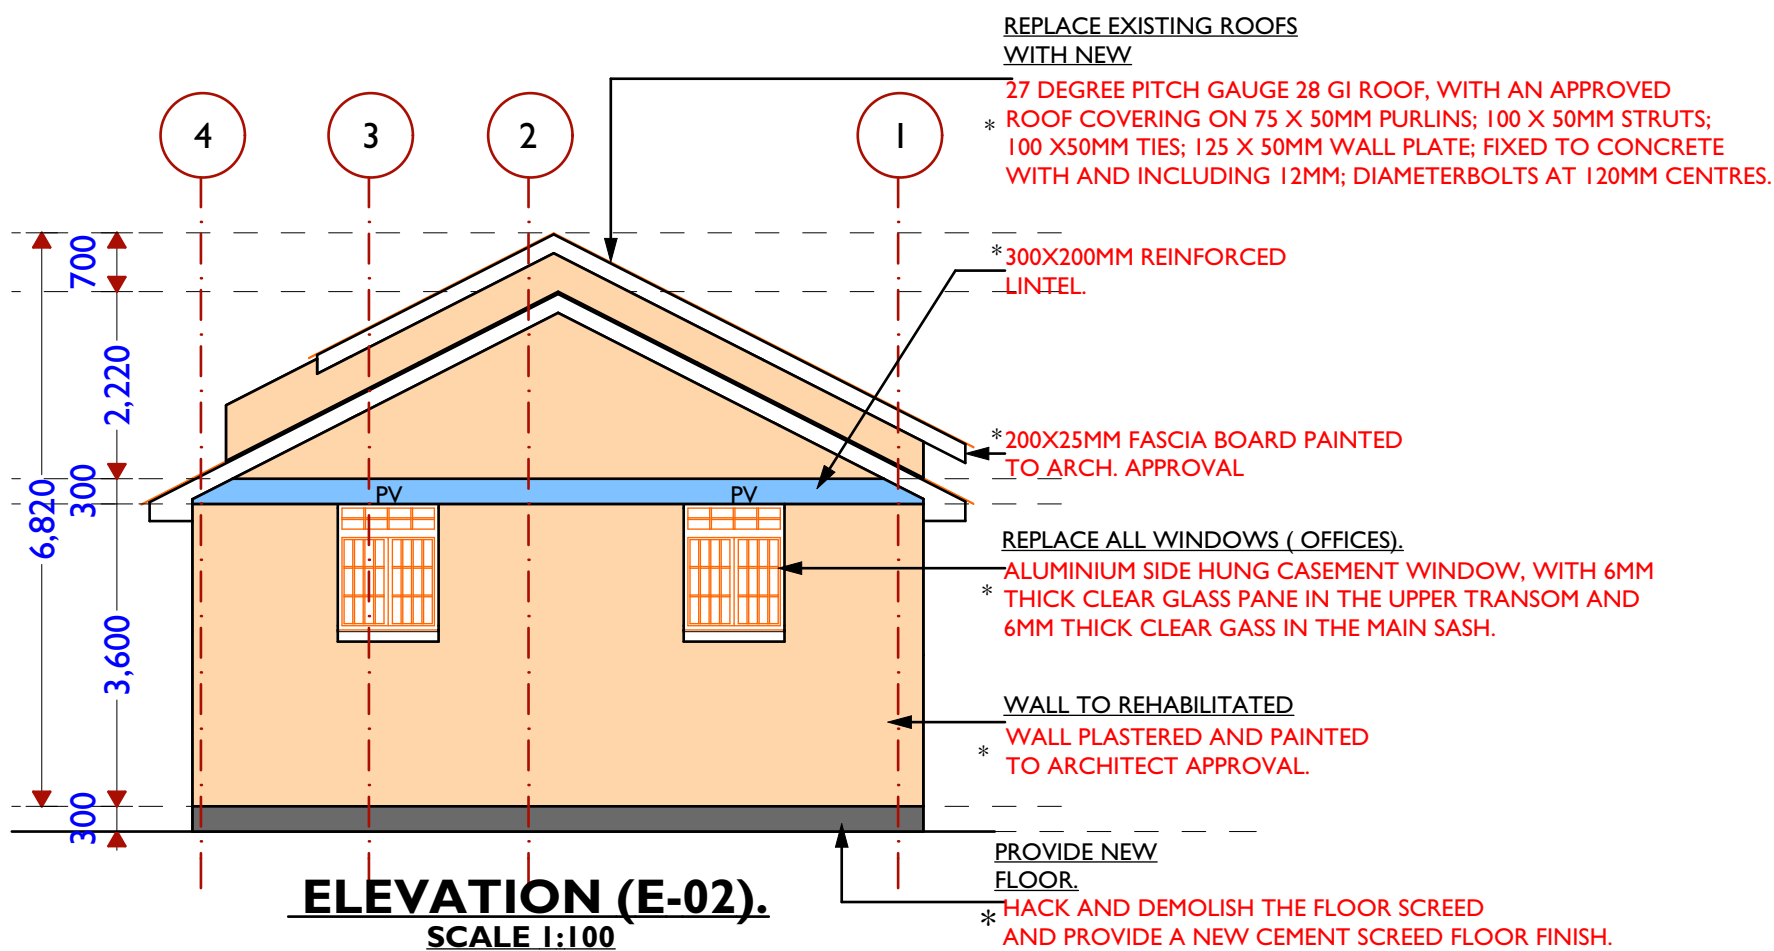

ARCHITECTS



GeConsult
ARCHITECTURE & ENGINEERING CONSULTANTS
Office No. 529,
5th Floor, 680 Hotel Building,
Muindi Mbingu Street,
Off Kenyatta Avenue,
geconsultteam@gmail.com
www.geconsultarchitects.com
P.O Box 103525 - 00101 Nairobi, Kenya
Tel: +254 724 008 839 / +254 725 178 875

PROJECT DETAILS

Project Title:

HUDUR POLICE STATION.

Client



IOM
Reintegration and Durable Solutions
(RDS) Unit

Drawing Title:

ELEVATIONS

Revision No.

--

Drawn by:

B .M

Checked & Approved by

Hassan Abdisamad




Sheet No.

Scale:


Date:

August 2018

ARCHITECTURAL DRAWINGS

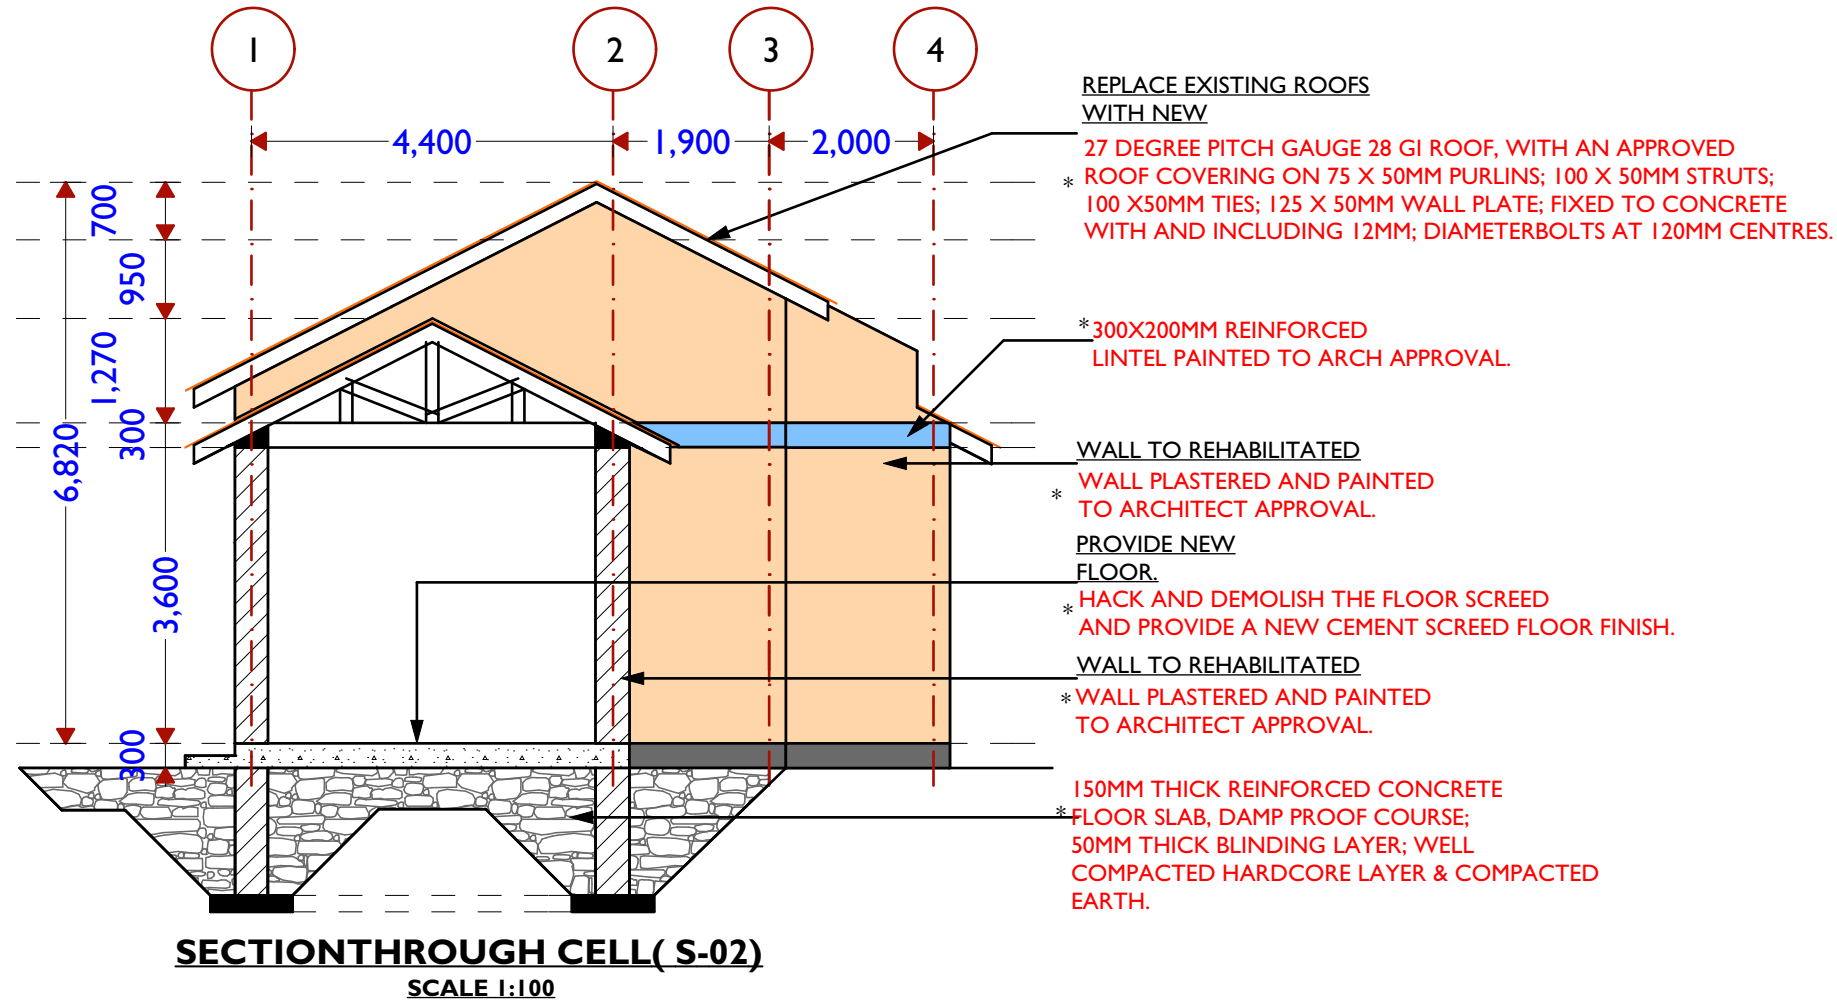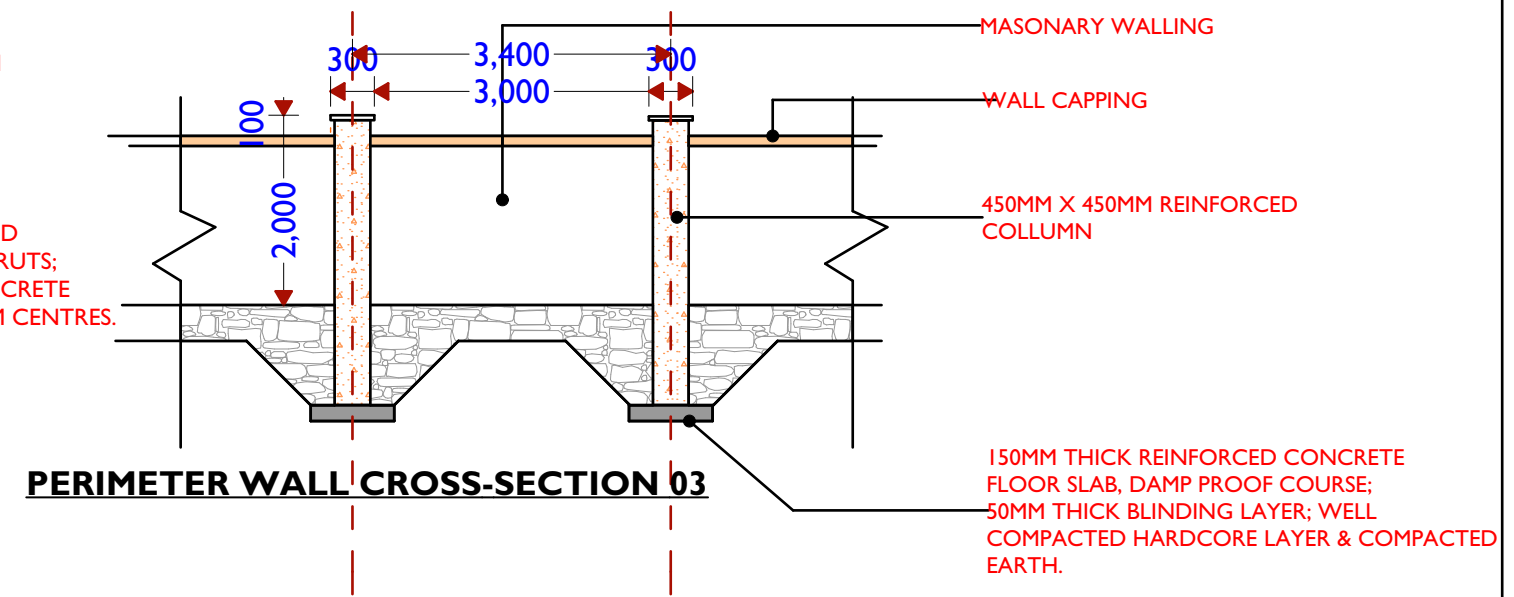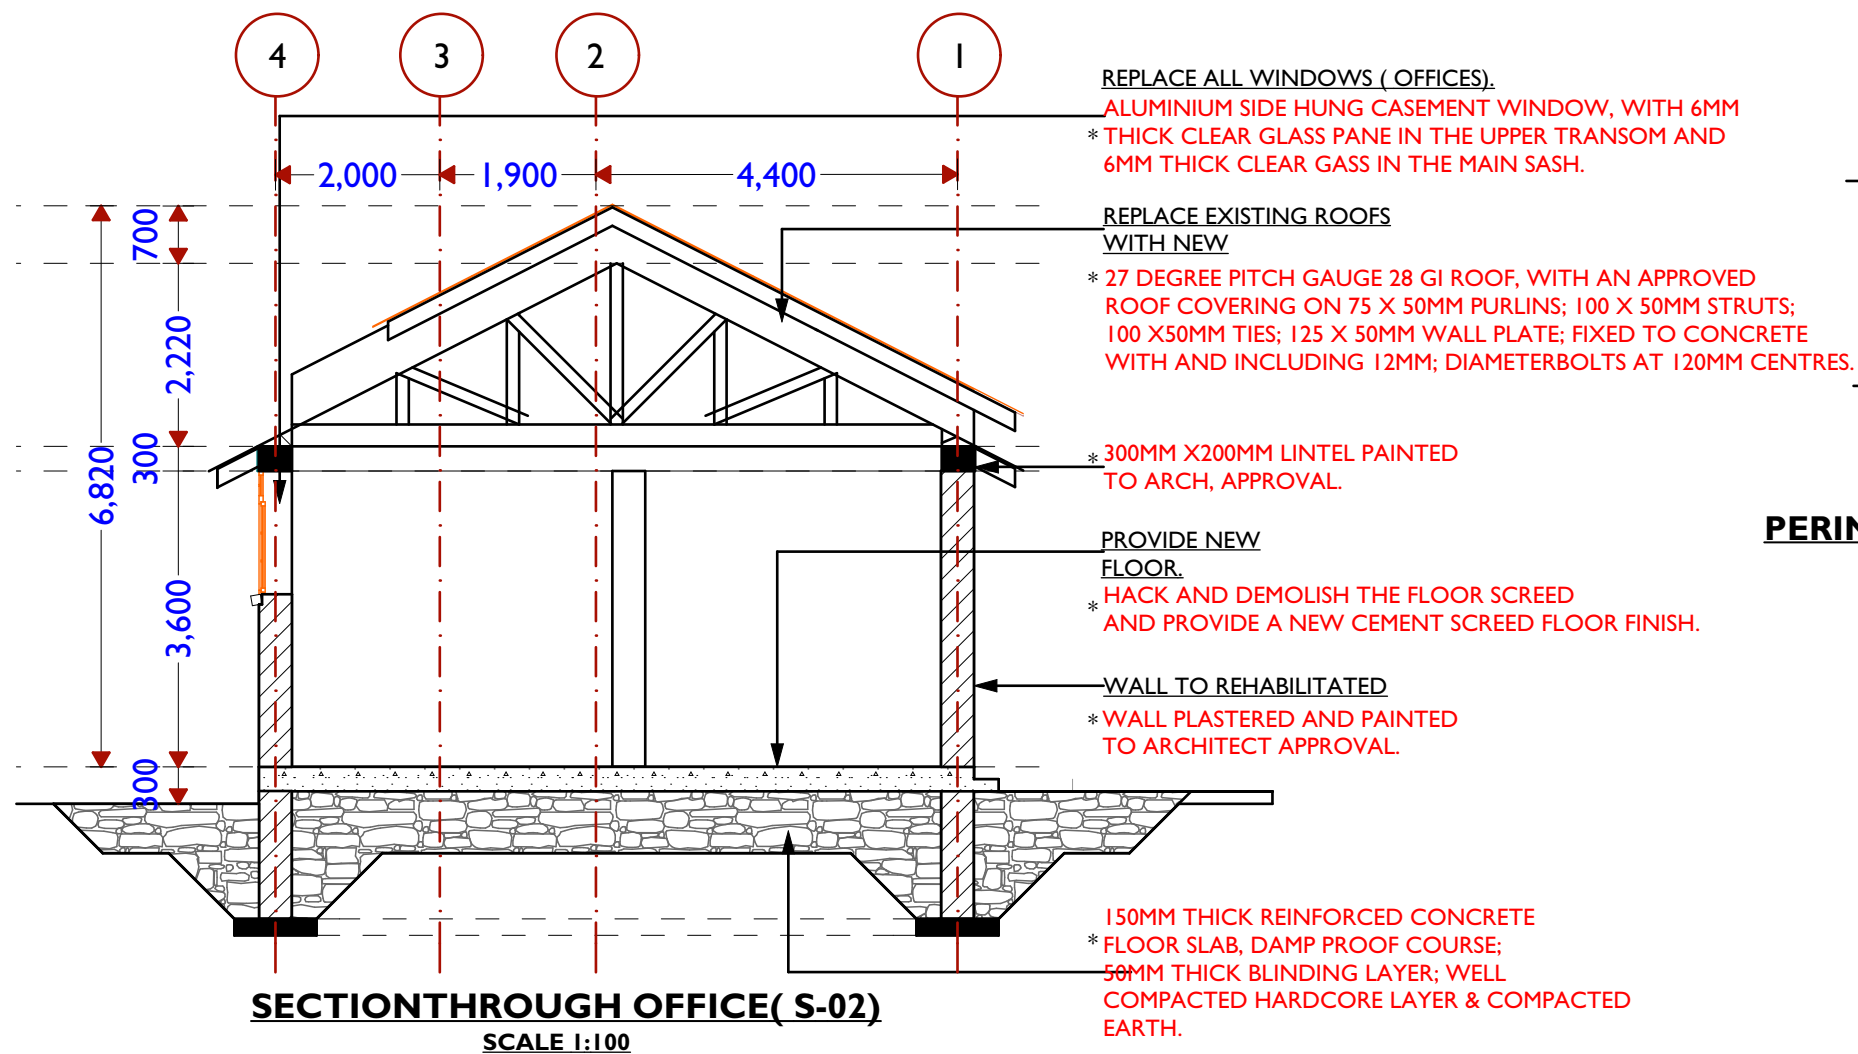

ARCHITECTS

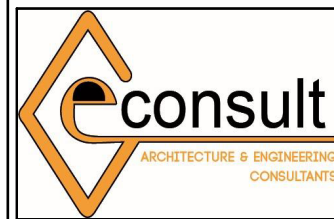

GeConsult
ARCHITECTURE & ENGINEERING CONSULTANTS
Office No. 529,
5th Floor, 680 Hotel Building,
Muindi Mbingu Street,
Off Kenyatta Avenue,
geconsultteam@gmail.com
www.geconsultarchitects.com
P.O Box 103525 - 00101 Nairobi, Kenya
Tel: +254 724 008 839 / +254 725 178 875

PROJECT DETAILS

Project Title:

HUDUR POLICE STATION.

Client



IOM
Reintegration and Durable Solutions
(RDS) Unit

Drawing Title:

SECTIONS.

Drawn by:

B .M

Date:

August 2018

Checked & Approved by

Hassan Abdisamad






Revision No.

--

Sheet No.



Scale:

ARCHITECTURAL DRAWINGS

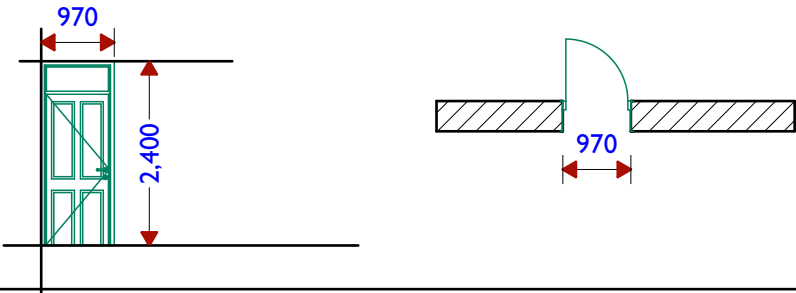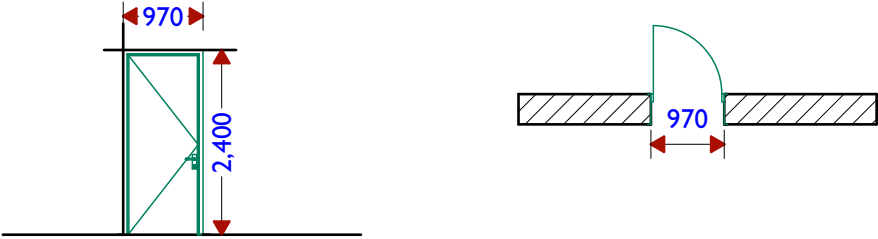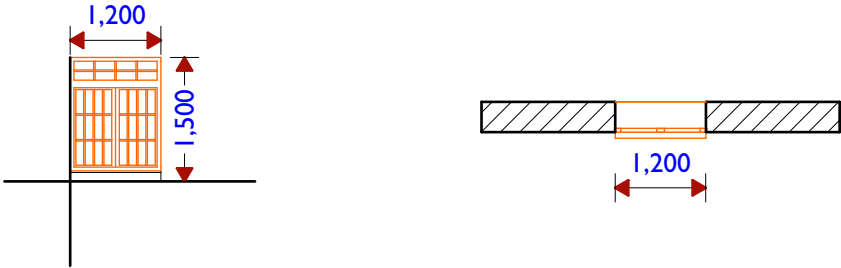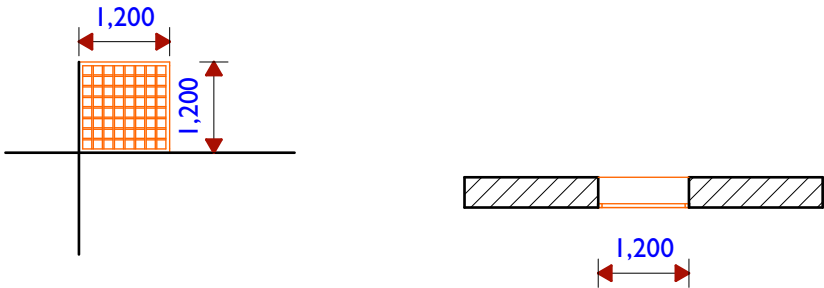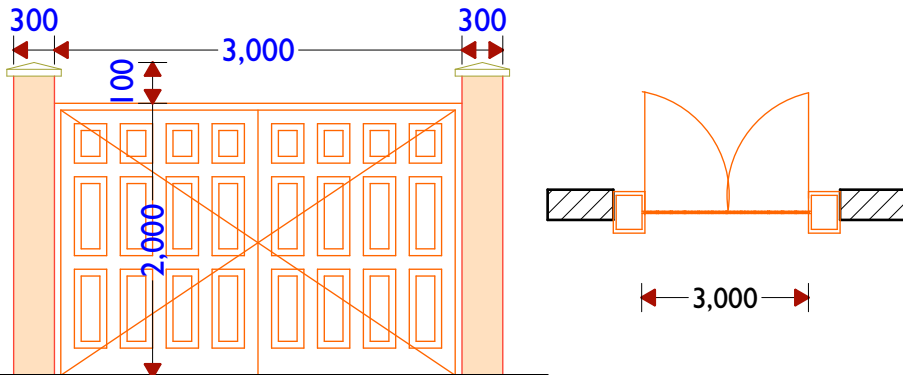OPENING IMAGE	NAME	QTY	WIDTH	HEIGHT	DESCRIPTION
	D-01	6	970	2,400	M.S TIMBER PANEL SWING DOOR WITH LOCKABLE DOOR LATCH AMD 3 WELDED HINGES.
	D-02	6	970	2,400	M.S METAL PANEL SWING DOOR WITH LOCKABLE DOOR LATCH AMD 3 WELDED HINGES.
	W-01	6	1,200	1,500	M.S MILD ALUMINIUM CASEMENT SASHES WINDOW
	W-02	5	1,200	1,200	M.S MILD STEEL CASEMENT SASHES WINDOW WITH INTERNAL SIZE 8 ROUND BAR GRILL.
	G-01	1	3,000	2000	M.S HEAVY METAL DOUBLE SWING GATE BOITED TO 300X300MM REINFORCED COLLUMN ON EITHER SIDES.

ARCHITECTS		PROJECT DETAILS		Drawing Title:		Revision No.			
	GeConsult ARCHITECTURE & ENGINEERING CONSULTANTS Office No. 529, 5th Floor, 680 Hotel Building, Muindi Mbingu Street, Off Kenyatta Avenue, geconsultteam@gmail.com www.geconsultarchitects.com P.O Box 103525 - 00101 Nairobi, Kenya Tel: +254 724 008 839 / +254 725 178 875	Project Title:		Client		WINDOW SCHEDULE		--	
		HUDUR POLICE STATION.	 IOM Reintegration and Durable Solutions (RDS) Unit	Drawn by:	Checked & Approved by	Sheet No.	Scale:		
				B .M	Hassan Abdisamad				
								Date:	August 2018

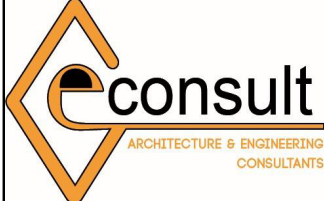

ARCHITECTS		PROJECT DETAILS		Drawing Title:		Revision No.	
	GeConsult ARCHITECTURE & ENGINEERING CONSULTANTS Office No. 529, 5th Floor, 680 Hotel Building, Muindi Mbingu Street, Off Kenyatta Avenue, geconsultteam@gmail.com www.geconsultarchitects.com P.O Box 103525 - 00101 Nairobi Kenya Tel:+254 724 008 839 / +254 725 178 875	Project Title:		Client		--	
		HUDUR POLICE STATION.		 IOM Reintegration and Durable Solutions (RDS) Unit		Drawn by:	Checked & Approved by
						B .M	Hassan Abdisamad
				Date:		August 2018	ARCHITECTURAL DRAWINGS




BEFORE

AFTER.

Walls to be rehabilitated
Plastered and painted.

ARCHITECTS

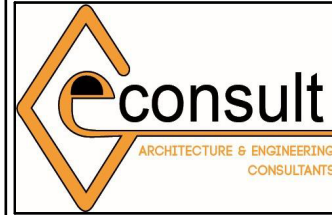

GeConsult
ARCHITECTURE & ENGINEERING CONSULTANTS
Office No. 529,
5th Floor, 680 Hotel Building,
Muindi Mbingu Street,
Off Kenyatta Avenue,
geconsultteam@gmail.com
www.geconsultarchitects.com
P.O Box 103525 - 00101 Nairobi Kenya
Tel: +254 724 008 839 / +254 725 178 875

PROJECT DETAILS

Project Title:

HUDUR POLICE STATION.

Client



IOM
Reintegration and Durable Solutions
(RDS) Unit

Drawing Title:

FRONT SIDE

Revision No.

--

Drawn by:

B .M

Checked & Approved by

Hassan Abdisamad

Sheet No.

Scale:

Date:

August 2018

ARCHITECTURAL DRAWINGS




AFTER.

Walls to be rehabilitated
Plastered and painted.



BEFORE.

ARCHITECTS

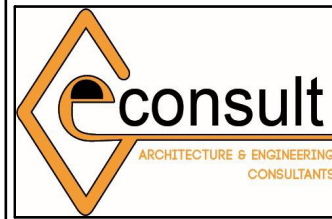

GeConsult
ARCHITECTURE & ENGINEERING CONSULTANTS
Office No. 529,
5th Floor, 680 Hotel Building,
Muindi Mbingu Street,
Off Kenyatta Avenue,
geconsultteam@gmail.com
www.geconsultarchitects.com
P.O Box 103525 - 00101 Nairobi Kenya
Tel:+254 724 008 839 / +254 725 178 875

PROJECT DETAILS

Project Title:

HUDUR POLICE STATION.

Client



IOM
Reintegration and Durable Solutions
(RDS) Unit

Drawing Title:

REAR SIDE

Revision No.

--

Drawn by:

B .M

Checked & Approved by

Hassan Abdisamad

Sheet No.

Scale:

Date:

August 2018

ARCHITECTURAL DRAWINGS