
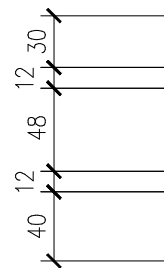


Layout

Scale: 1/50

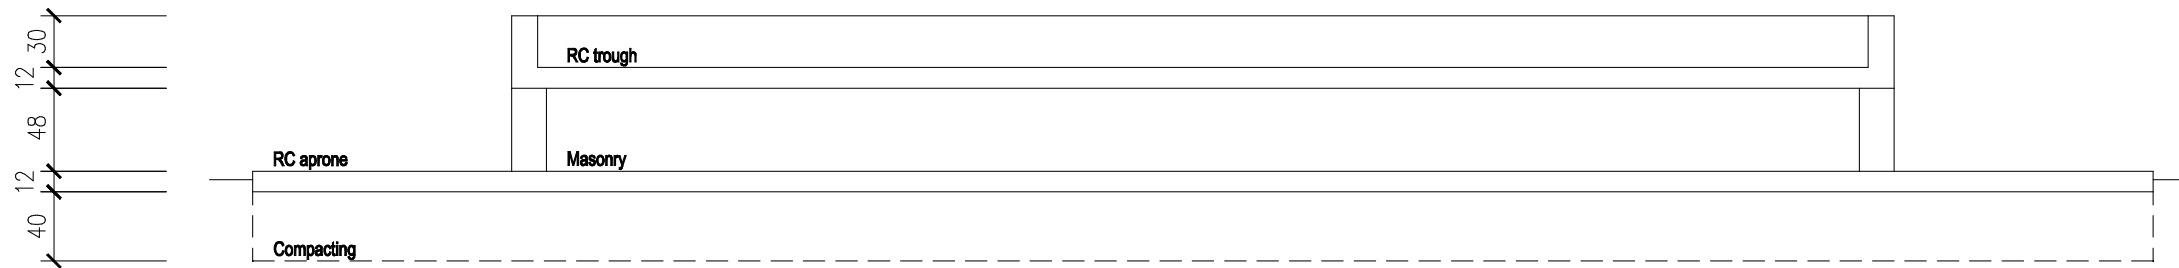

AA section

Scale: 1/50

PROJECT.

PROPOSED BOREHOLE REHAB
DRAWINGS

SHEET TITLE:

DETAILS

SCALE	
DATE	NOV . 2018
DESIGNED BY:	W.D
DRAWN BY :	
REVIEWED BY:	
APPROVED BY:	

DRAWING TITLE:

DRAWING N°:

PROJECT N°:

CAMEL TROUGHS

SHEET N°: