


## Layout

Scale: 1/50

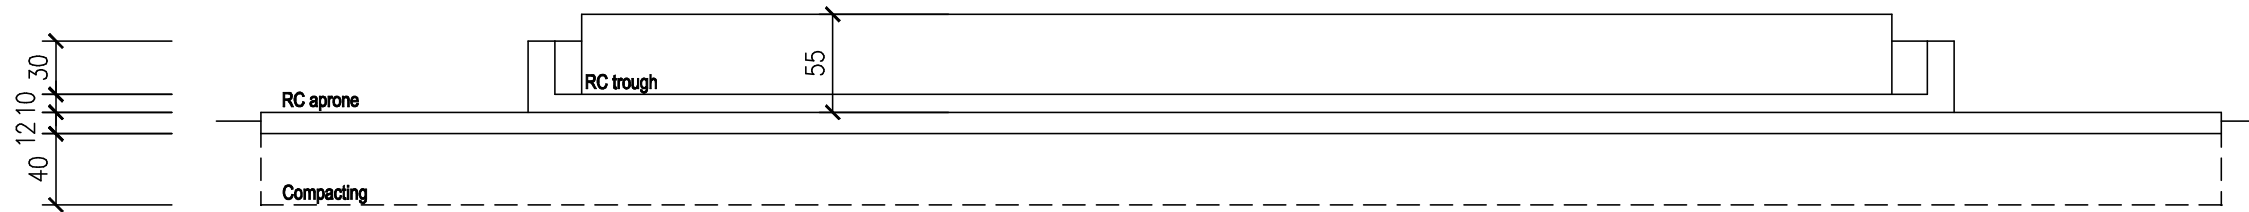

## AA section

Scale: 1/50

PROJECT.

PROPOSED BOREHOLE REHAB  
DRAWINGS

SHEET TITLE:

DETAILS

|              |            |
|--------------|------------|
| SCALE        |            |
| DATE         | NOV . 2018 |
| DESIGNED BY: | W.D        |
| DRAWN BY :   |            |
| REVIEWED BY: |            |
| APPROVED BY: |            |

DRAWING TITLE :

DRAWING N°:

PROJECT N°:

SHEEP/GOAT  
TROUGH

SHEET N°: